


分割予定図 縮尺 S = 1 / 250

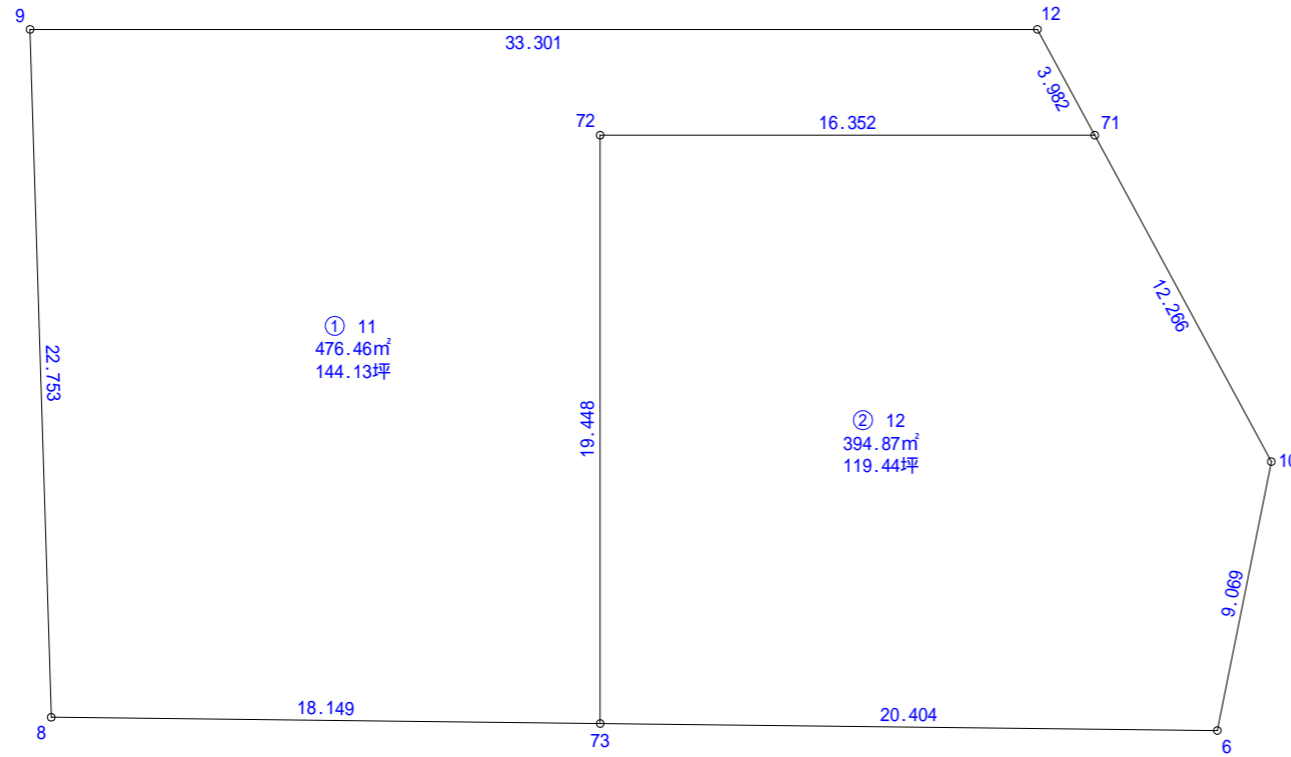

求積表

地番 ① 11				
NO	Xn	Yn	Xn · (Yn+1 - Yn-1)	距離
9	130.656	66.781	5018.104992	33.301
12	119.288	98.082	3804.094320	3.982
71	115.350	98.671	-1704.988350	16.352
72	120.932	83.301	-2661.592388	19.448
73	102.652	76.662	-2425.256152	18.149
8	109.041	59.675	-1077.434121	22.753
合計			952.928301	
合計面積			476.4641505	
地積			476.46	m ²

地番 ② 12				
NO	Xn	Yn	Xn · (Yn+1 - Yn-1)	距離
72	120.932	83.301	2661.592388	16.352
71	115.350	98.671	1980.559500	12.266
10	103.217	100.471	-300.464687	9.069
6	95.468	95.760	-2272.997612	20.404
73	102.652	76.662	-1278.941268	19.448
合計			789.748321	
合計面積			394.8741605	
地積			394.87	m ²

総合計面積	871.3383110 m ²
-------	----------------------------

地番	面積
① 11	476.4641505 m ²
② 12	394.8741605 m ²